
Proposed improvements **Buerton and Audlem Wastewater Treatment Works**

Audlem WwTW detailed site layout

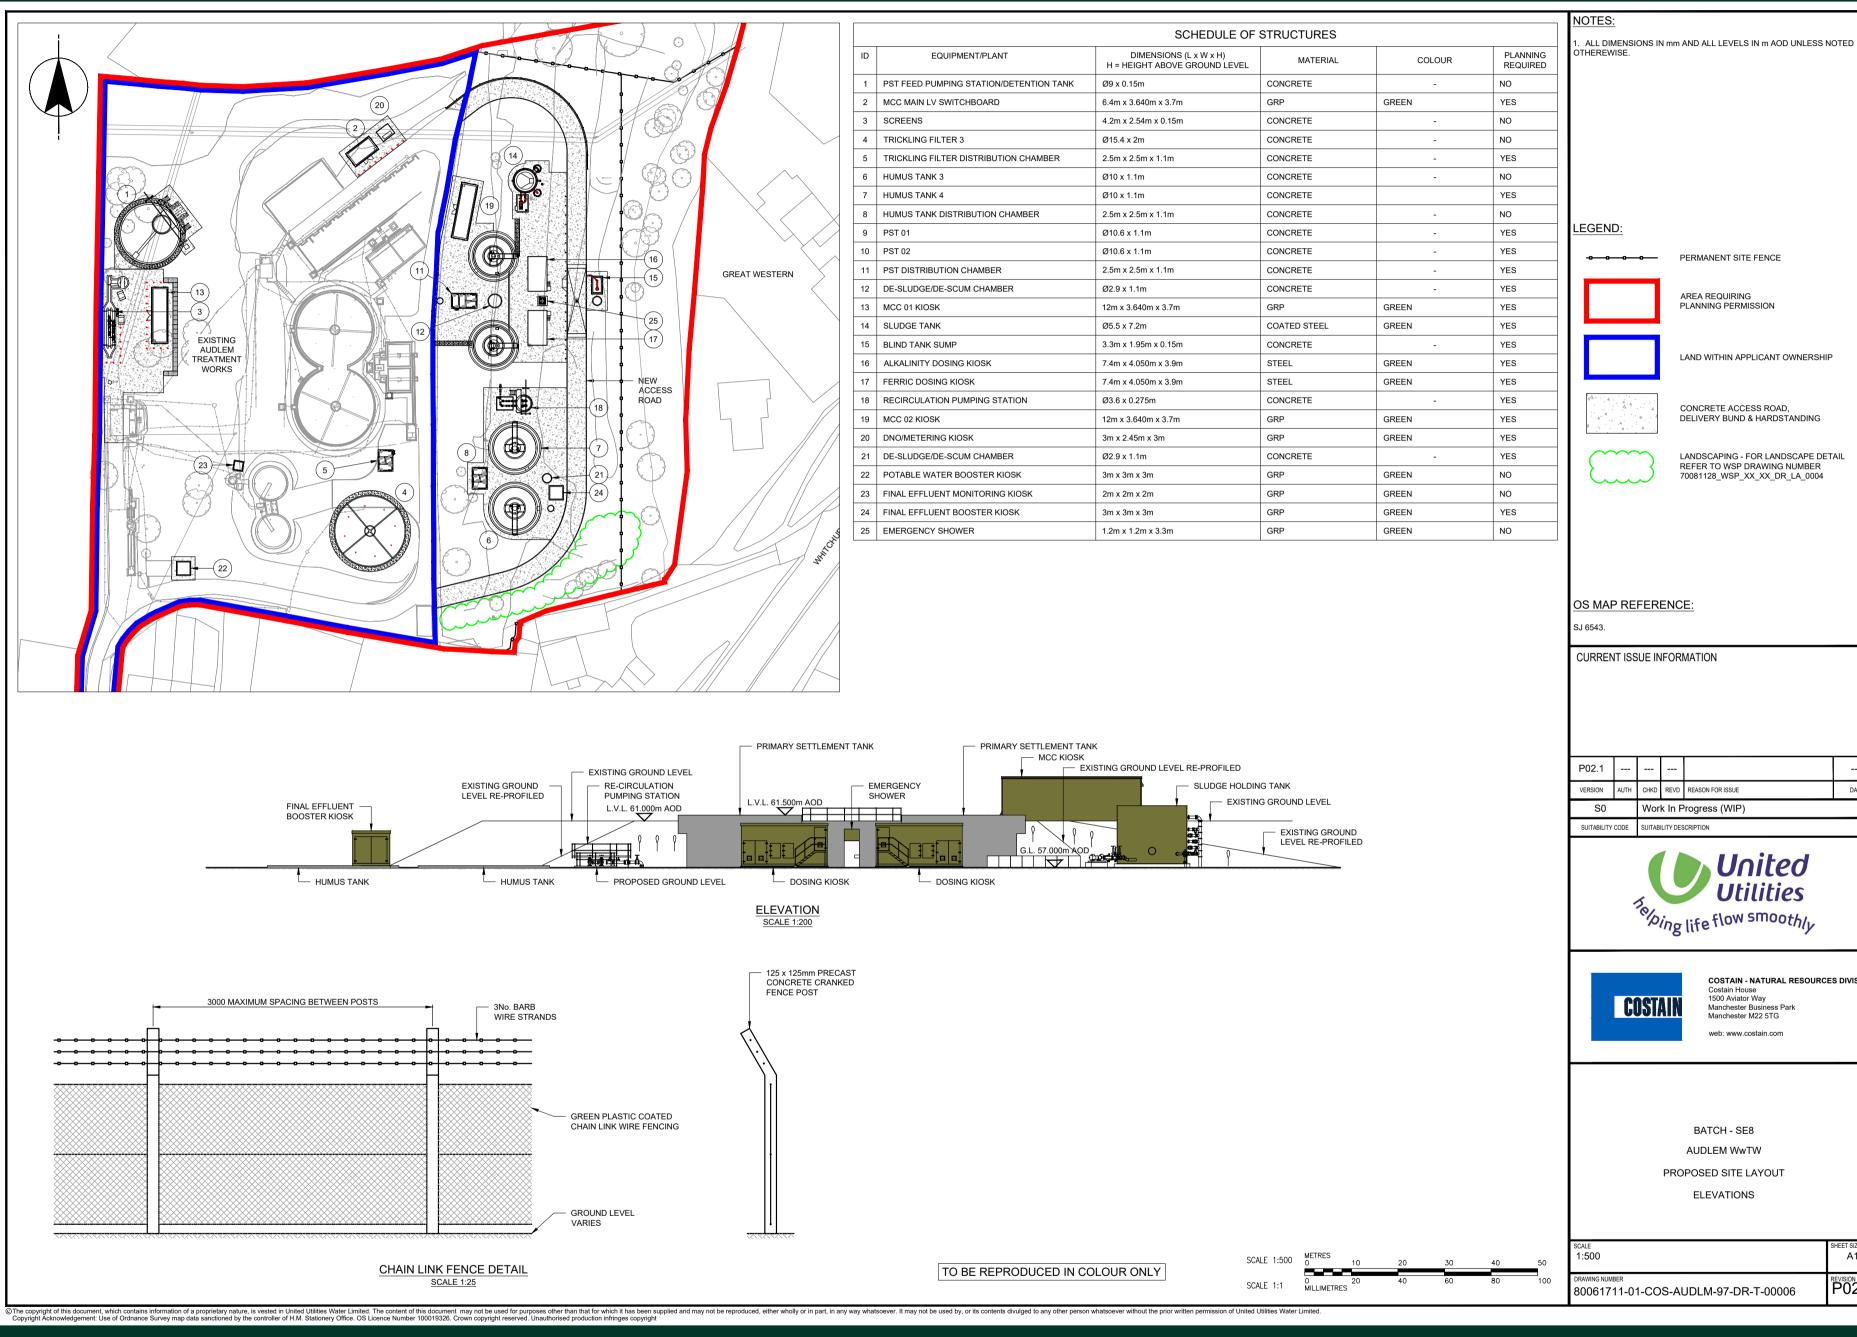





Water for the North West

LANDSCAPE DETAIL WING NUMBER X_DR_LA_0004	
	DATE
ted ties	
TURAL RESOURCES DIVISION / ness Park 5TG n.com	
OUT	
	SHEET SIZE A1
00006	P02.1

04/22/SD/9452-2